



GROUND FLOOR PLAN

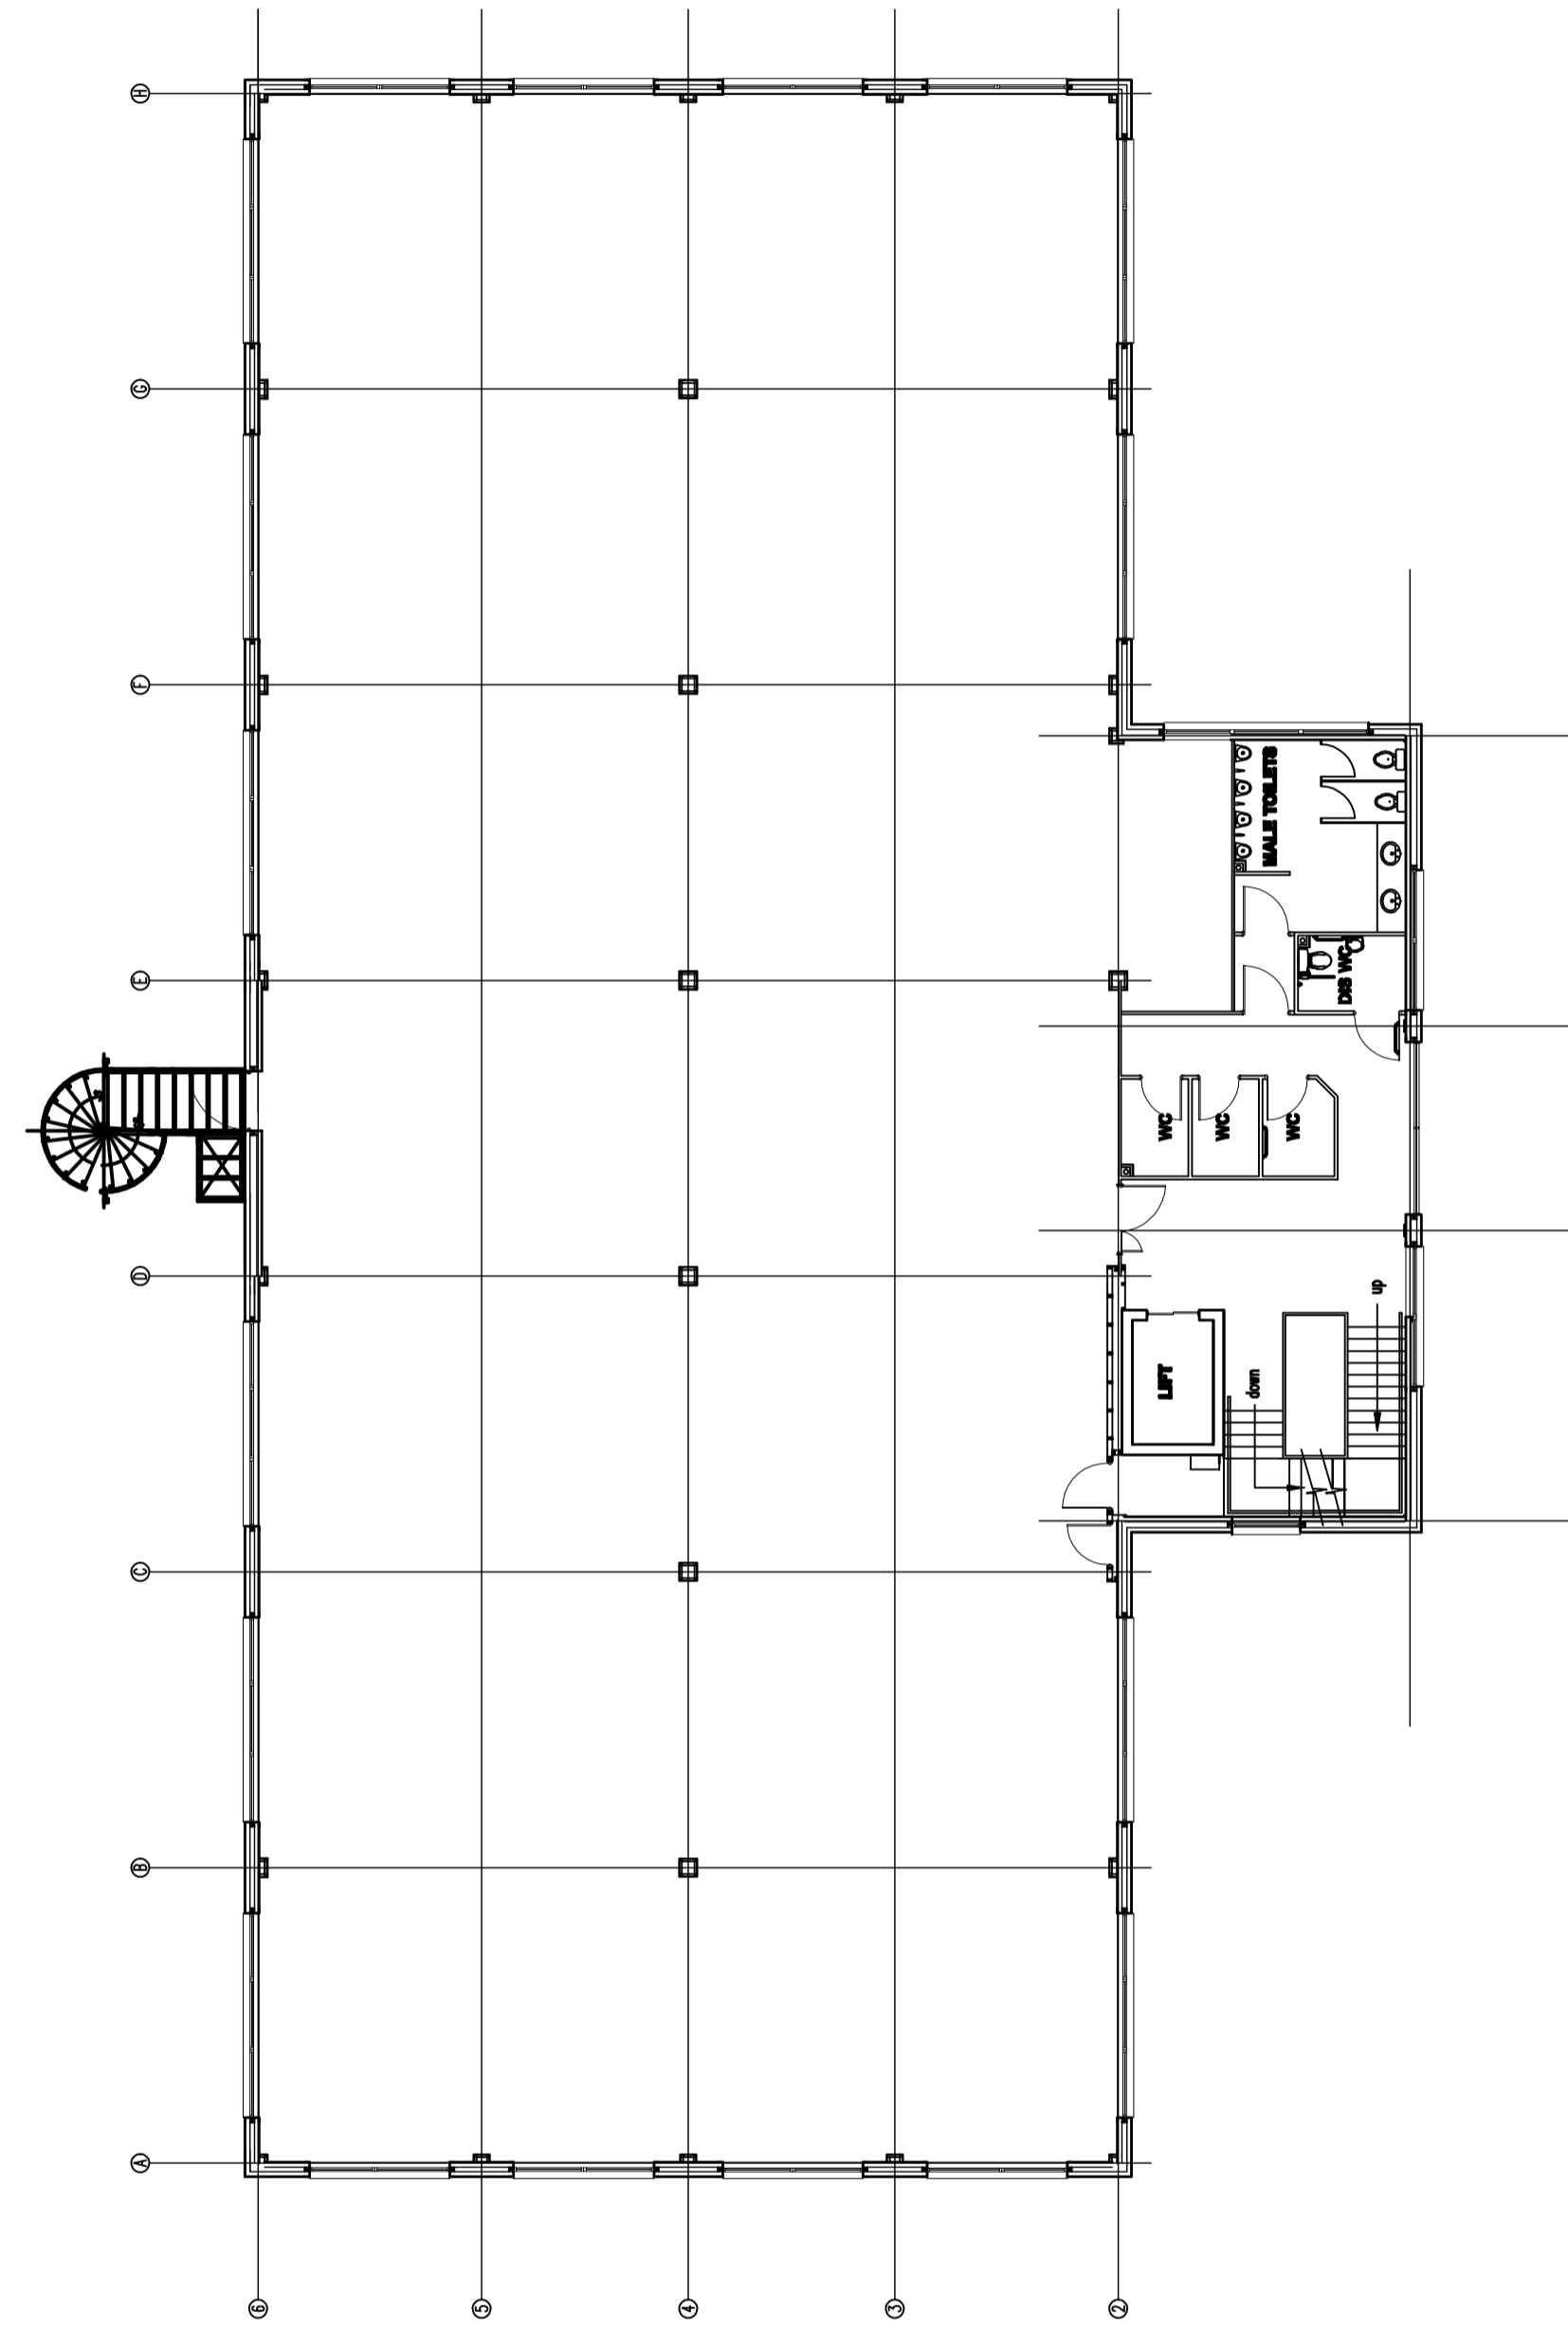

FIRST FLOOR PLAN

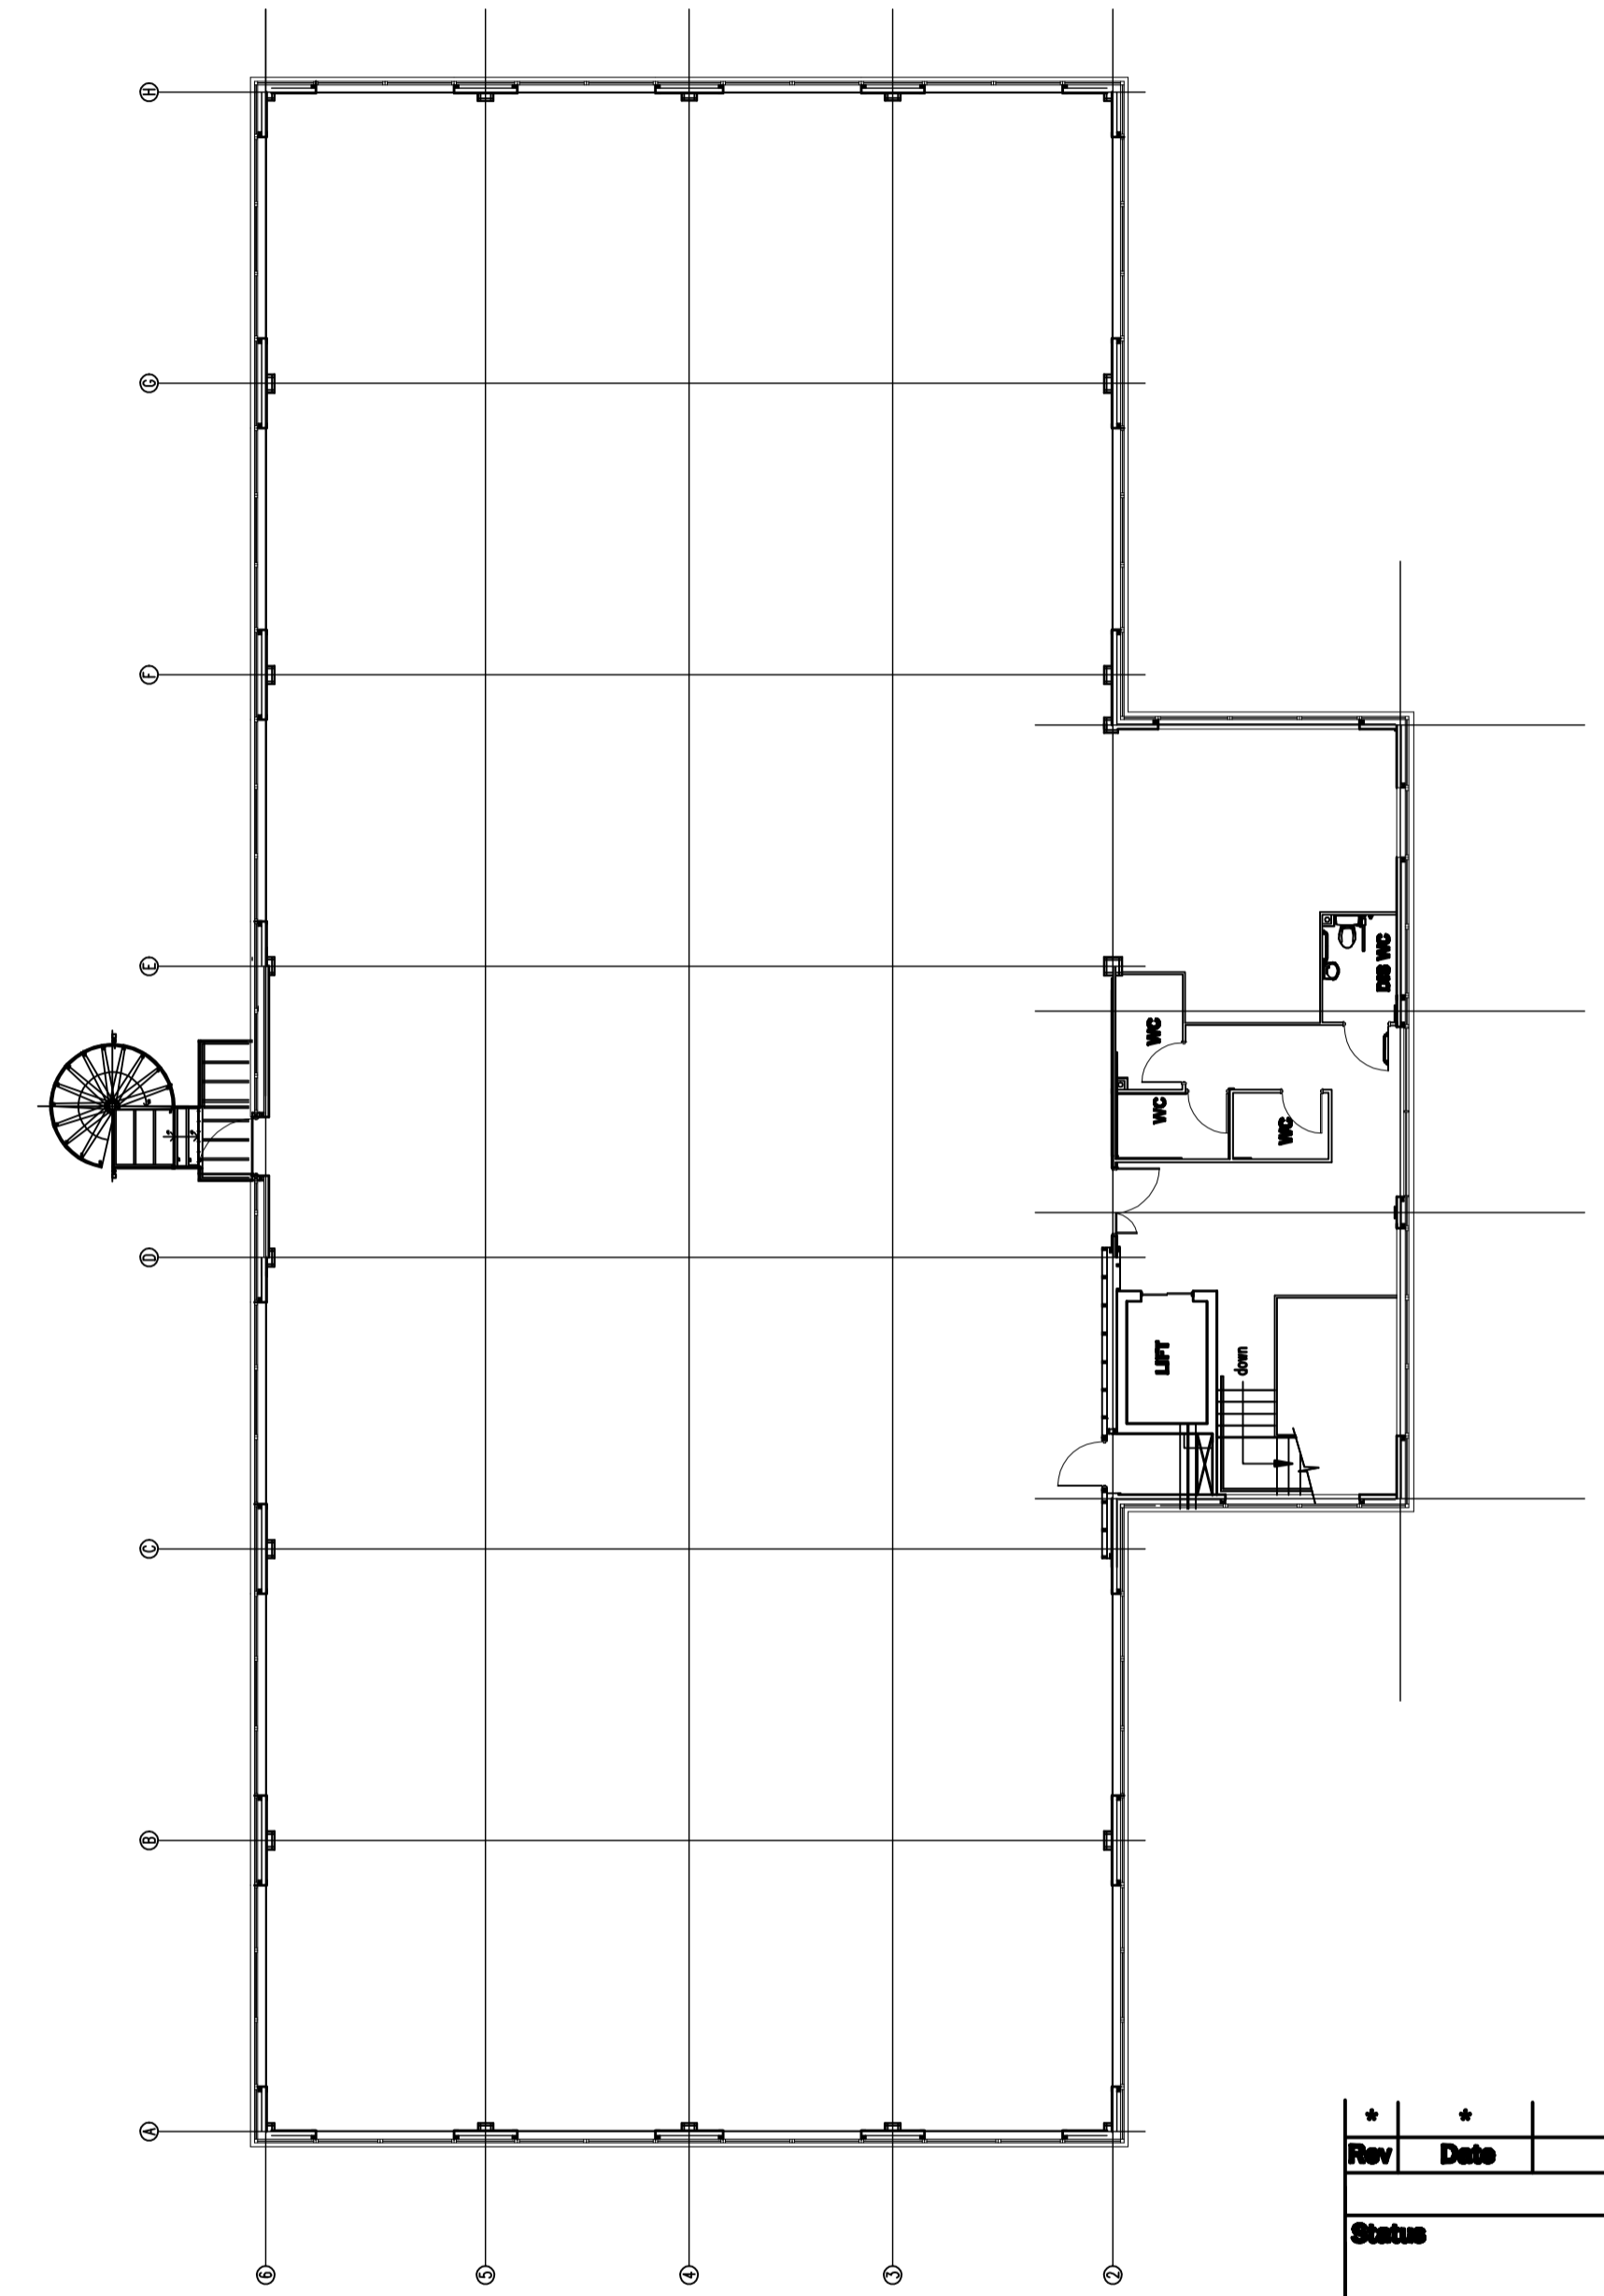

SECOND FLOOR PLAN

Rev	Date	Revision notes	By
		DO NOT SCALE	
Status			
PRELIMINARY			
Project			
SCOTTISH 25K			
Title			
GENERAL ARRANGEMENT FLOOR PLANS			
			
GLADMAN Gladman House Alexandra Way Congleton Business Park Congleton Cheshire CW12 1LB Tel: 01260 288500 Fax: 01260 288501 www.gladman.co.uk			
Drawn By	Published Date	Scale(s)	
MAH	Nov. 07	1:150	
Project no.	Drawing no.	Revision	
.	.	.	