
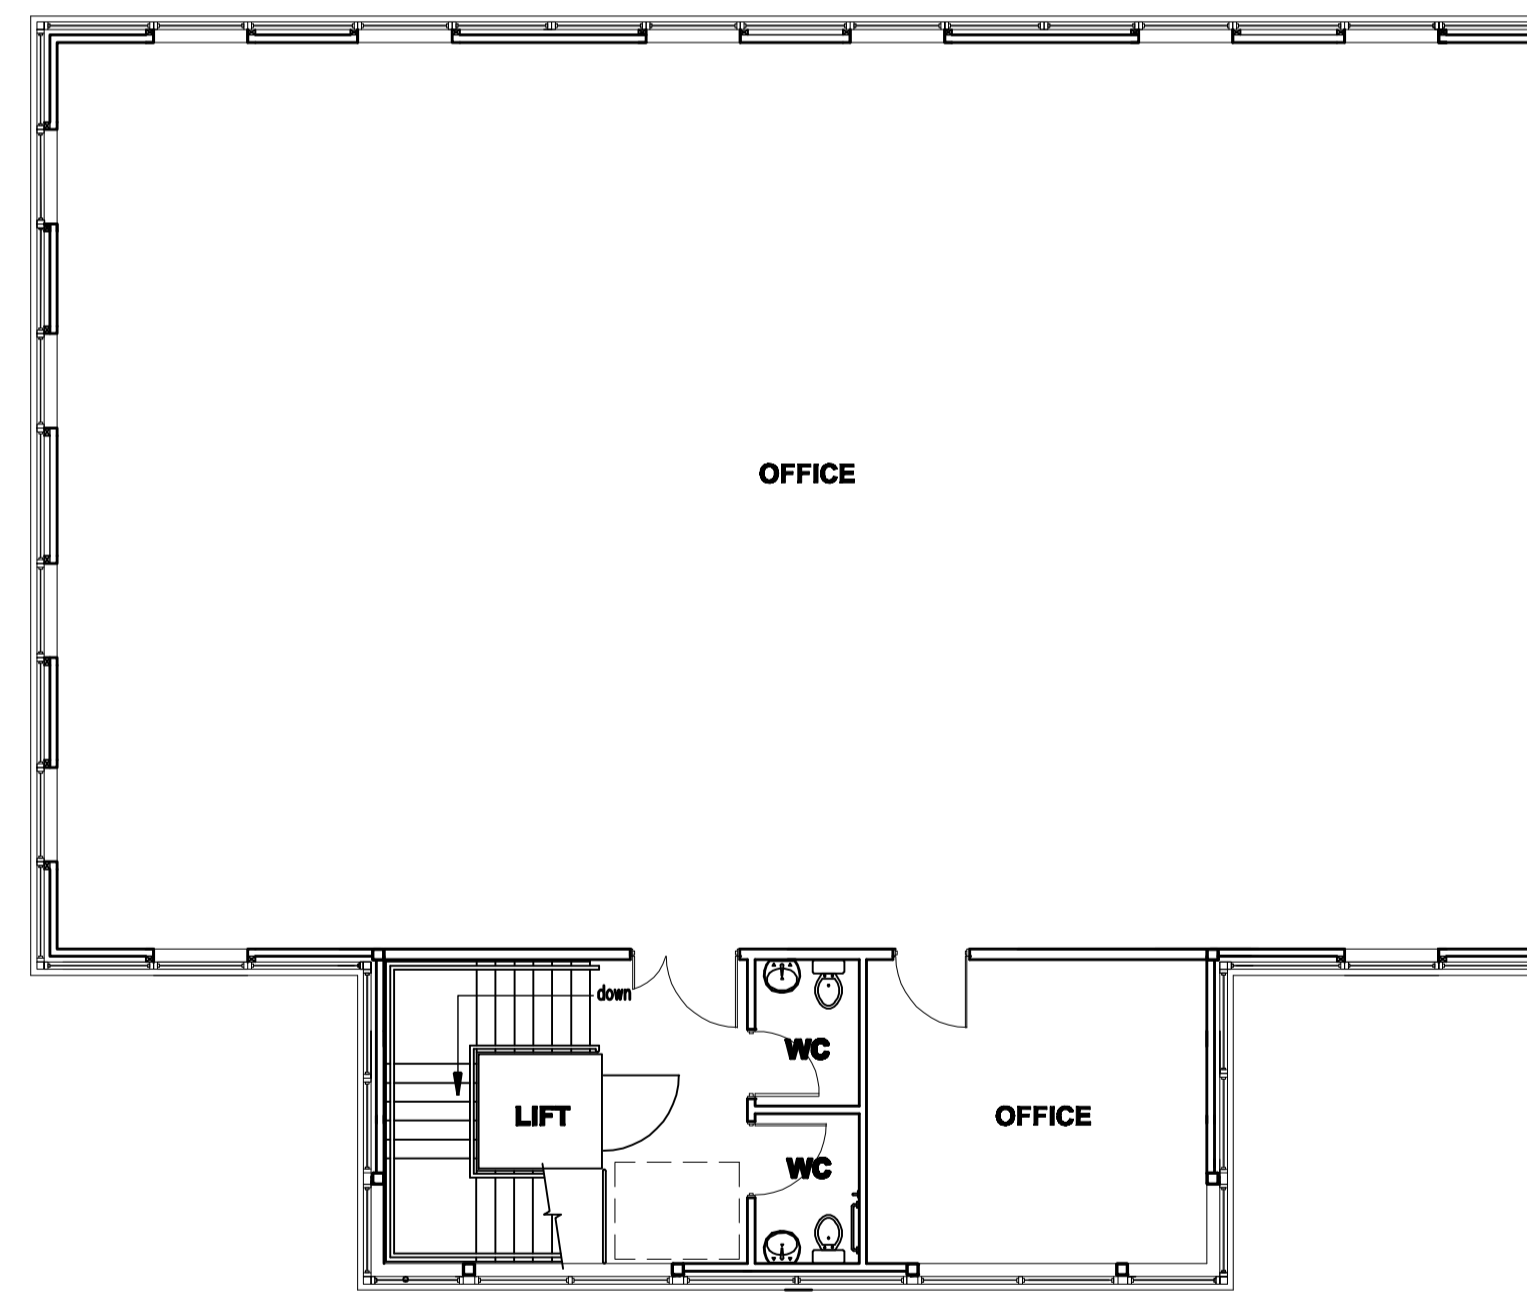


GROUND FLOOR PLAN

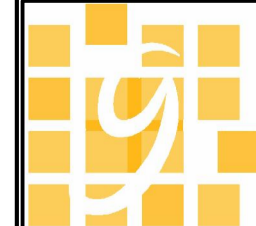

FIRST FLOOR PLAN

Rev	Date	Revision notes	By
+	*		*
NO REV CHANGES			
PRELIMINART			
SCOTTISH 5K			
GENERAL ARRANGEMENT (Identification Purposes)			
		GLADMAN Gladman House Abercrombie Quay Congleton Cheshire CW12 1LB Tel: 01283 288800 Fax: 01283 288801 www.gladman.co.uk	
Drawn By	Published Date	Sheet(s)	SCALE
NAME	PUBLISH_DATE		
Project no.	Drawing no.	Revisions	
PROJECT_NO	DRAW_NO	REV_NO	