


# FIRST FLOOR

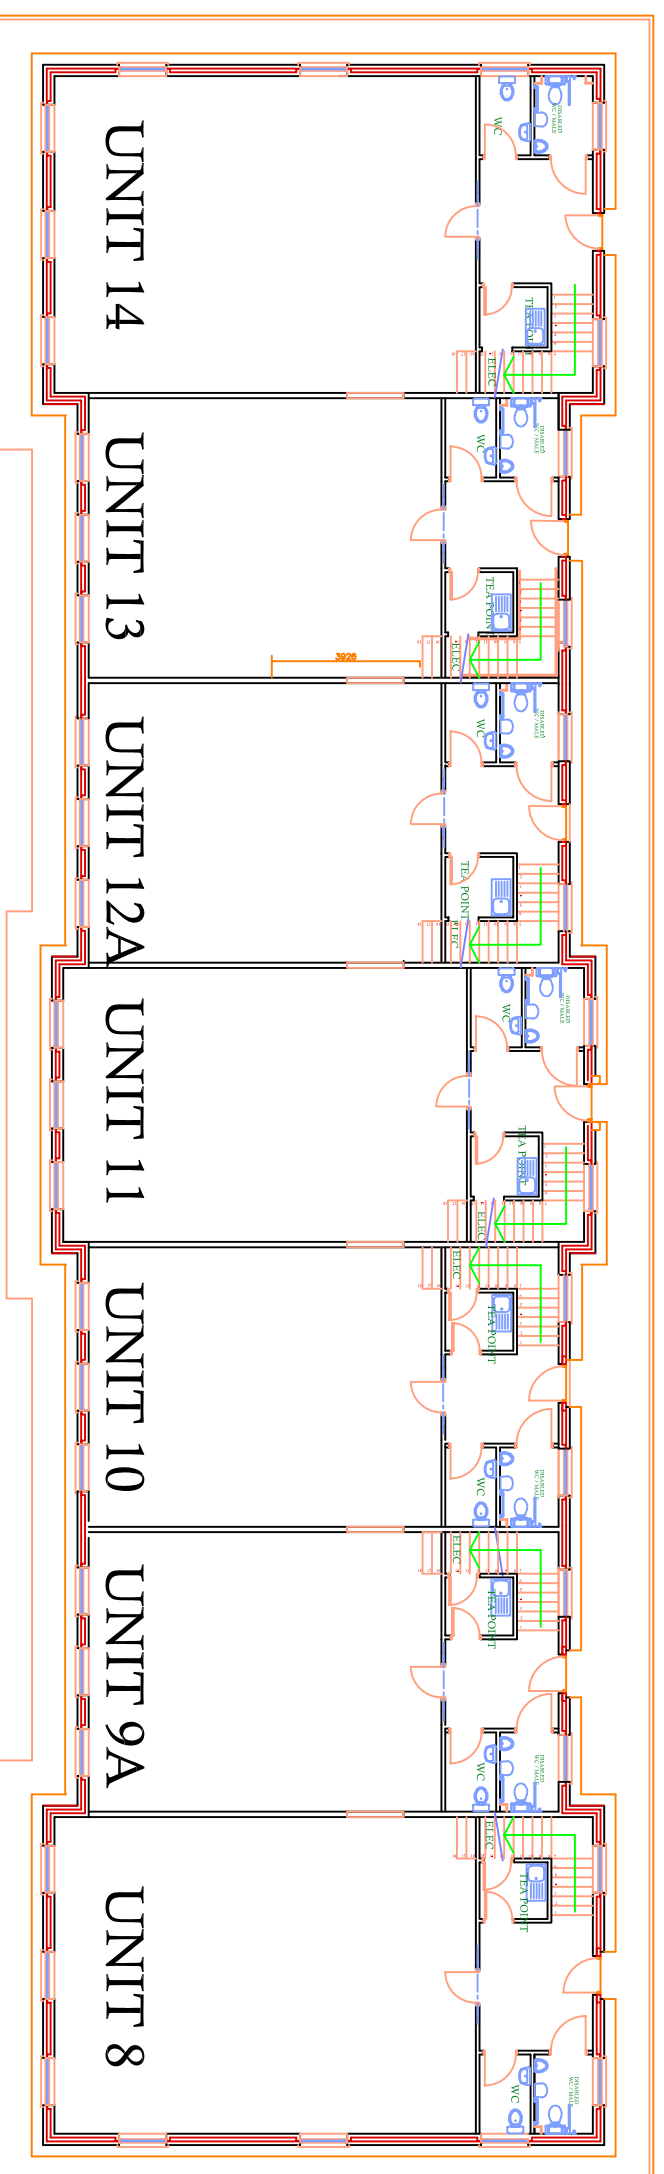

# GROUND FLOOR

Rev	Date	By	Revision notes
A	24/09/04	JAL	Unit numbers and splits identified
B	17/03/05	JAL	Stairwell wall amended to follow bulkhead to units 8 & 14
C	20/07/05	JAL	Splits revised to Buildings Q & R
D	12/02/07	JAL	Unit 9 split added (Incorporating units a,b & c)
E	20/03/07	JAL	Unit 12 split added (Incorporating units a,b & c)

Status	DO NOT SCALE
Construction	

Project  
**Plot 3, Zone B,  
 Grange Business Park,  
 Northampton**

Title  
**Building R  
 Floor Plans**

GLADMAN  
 Graduate House  
 Cheltenham Business Park  
 Cheltenham  
 GNT7 1LB  
 Tel: 01232 258800  
 Fax: 01232 258800  
 www.gladman.co.uk

Drawn By	JAL	Issue Date	23 Sept. 04	Scale(s)	x:	1:100 @ A1
Project no.	2000/NOR	Drawing no.	004	Revision	C	