



FIRST FLOOR

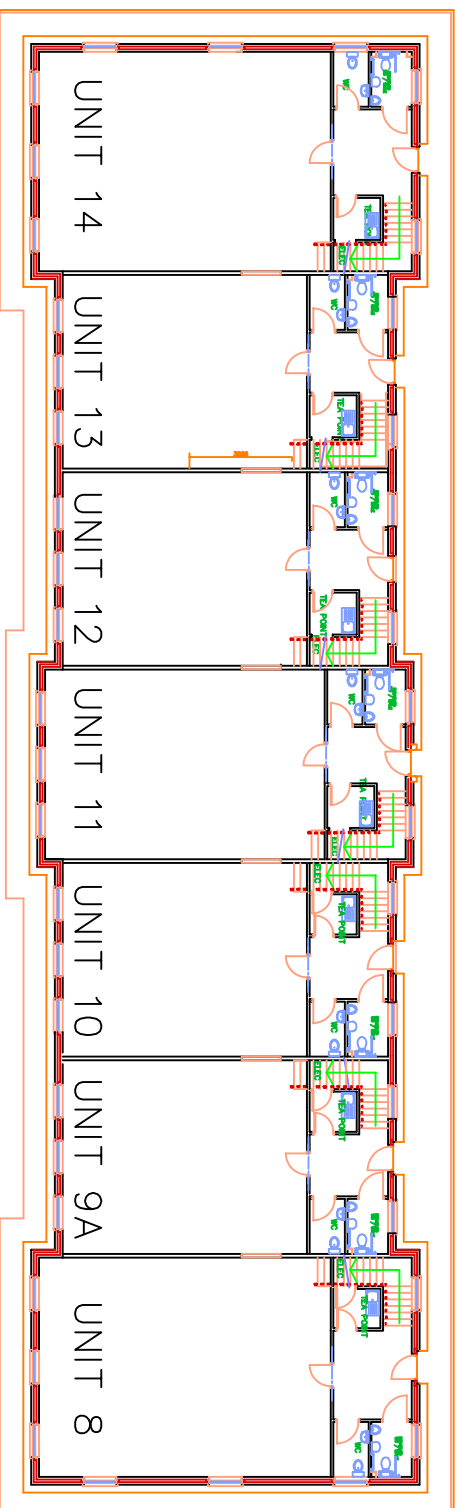

GROUND FLOOR

By	23 Sept 04	Issue number and date identified	JAL
Rev	DATE	REVISION NOTES	BY
DO NOT SCALE			
Status	Construction		
Project	Plot 3, Zone B, Grange Business Park, Northampton		
Title	Building R Floor Plans		
			
GLADMAN DEVELOPMENTS 3 West Street Colington CV4 2 JN Northampton, Northamptonshire NN4 6JL Tel: 01260 288800 Fax: 01260 288801 Email: enquiries@gladman.co.uk www.gladman.co.uk			
Drawn By	JAL	Issue Date	23 Sept 04
Checked By	X	Scale	1:100 @ A1
Project no.	2000/MOR	Drawing no.	004
		Revision	A