




**GROUND FLOOR LEVEL**

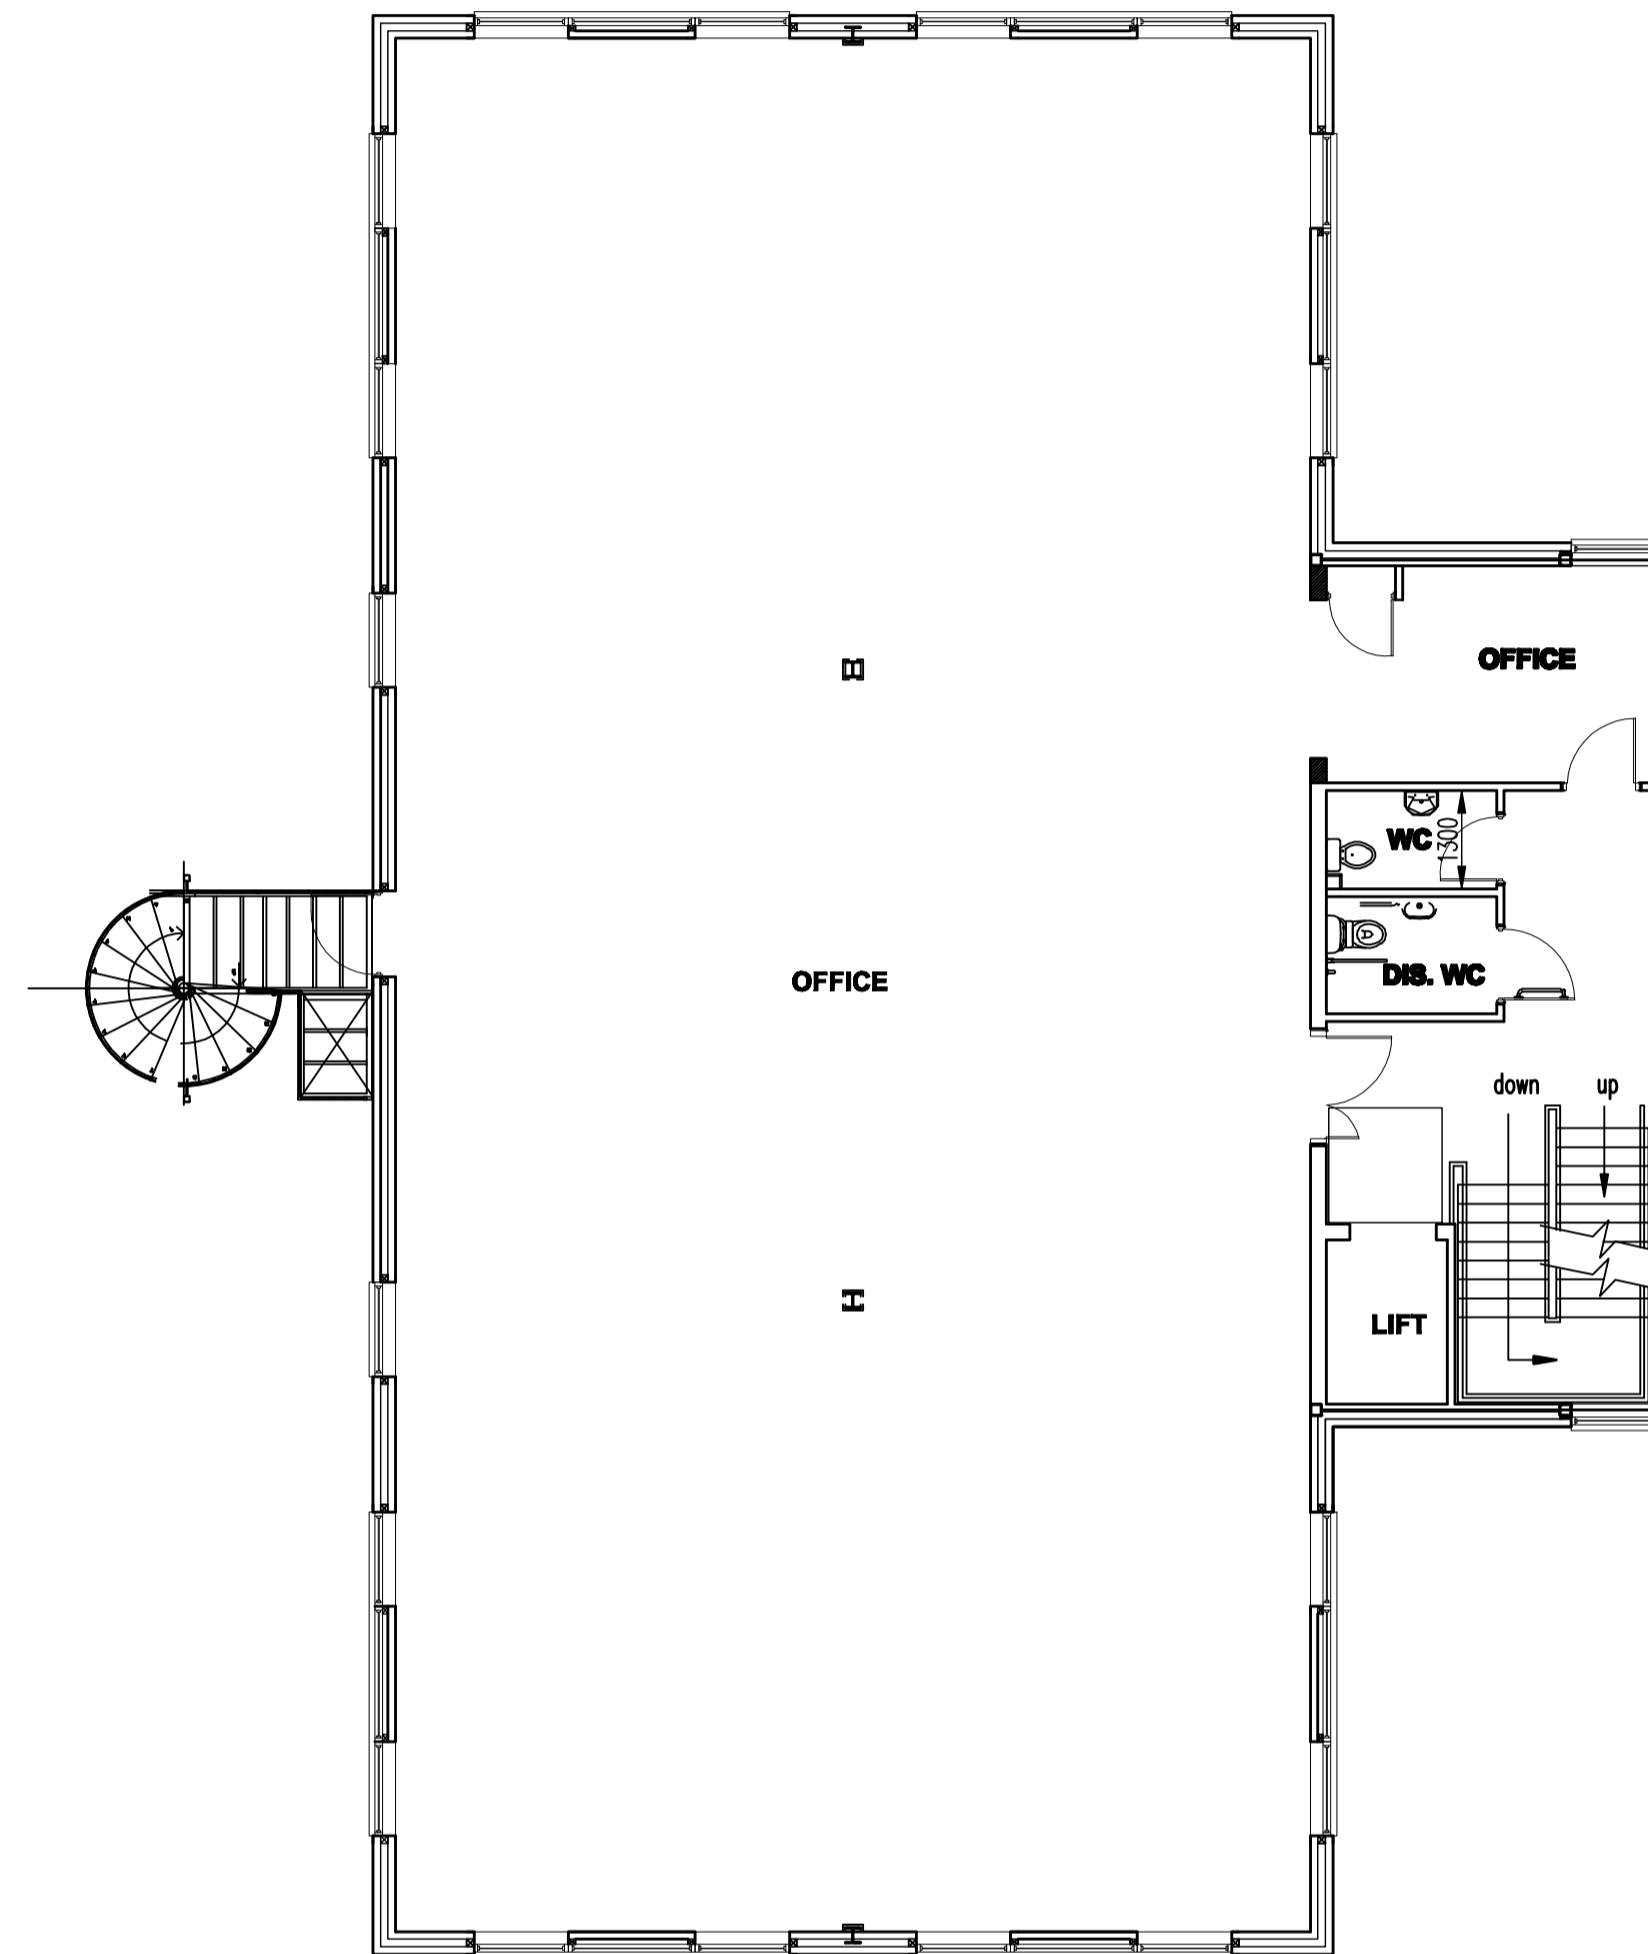

**FIRST FLOOR LEVEL**

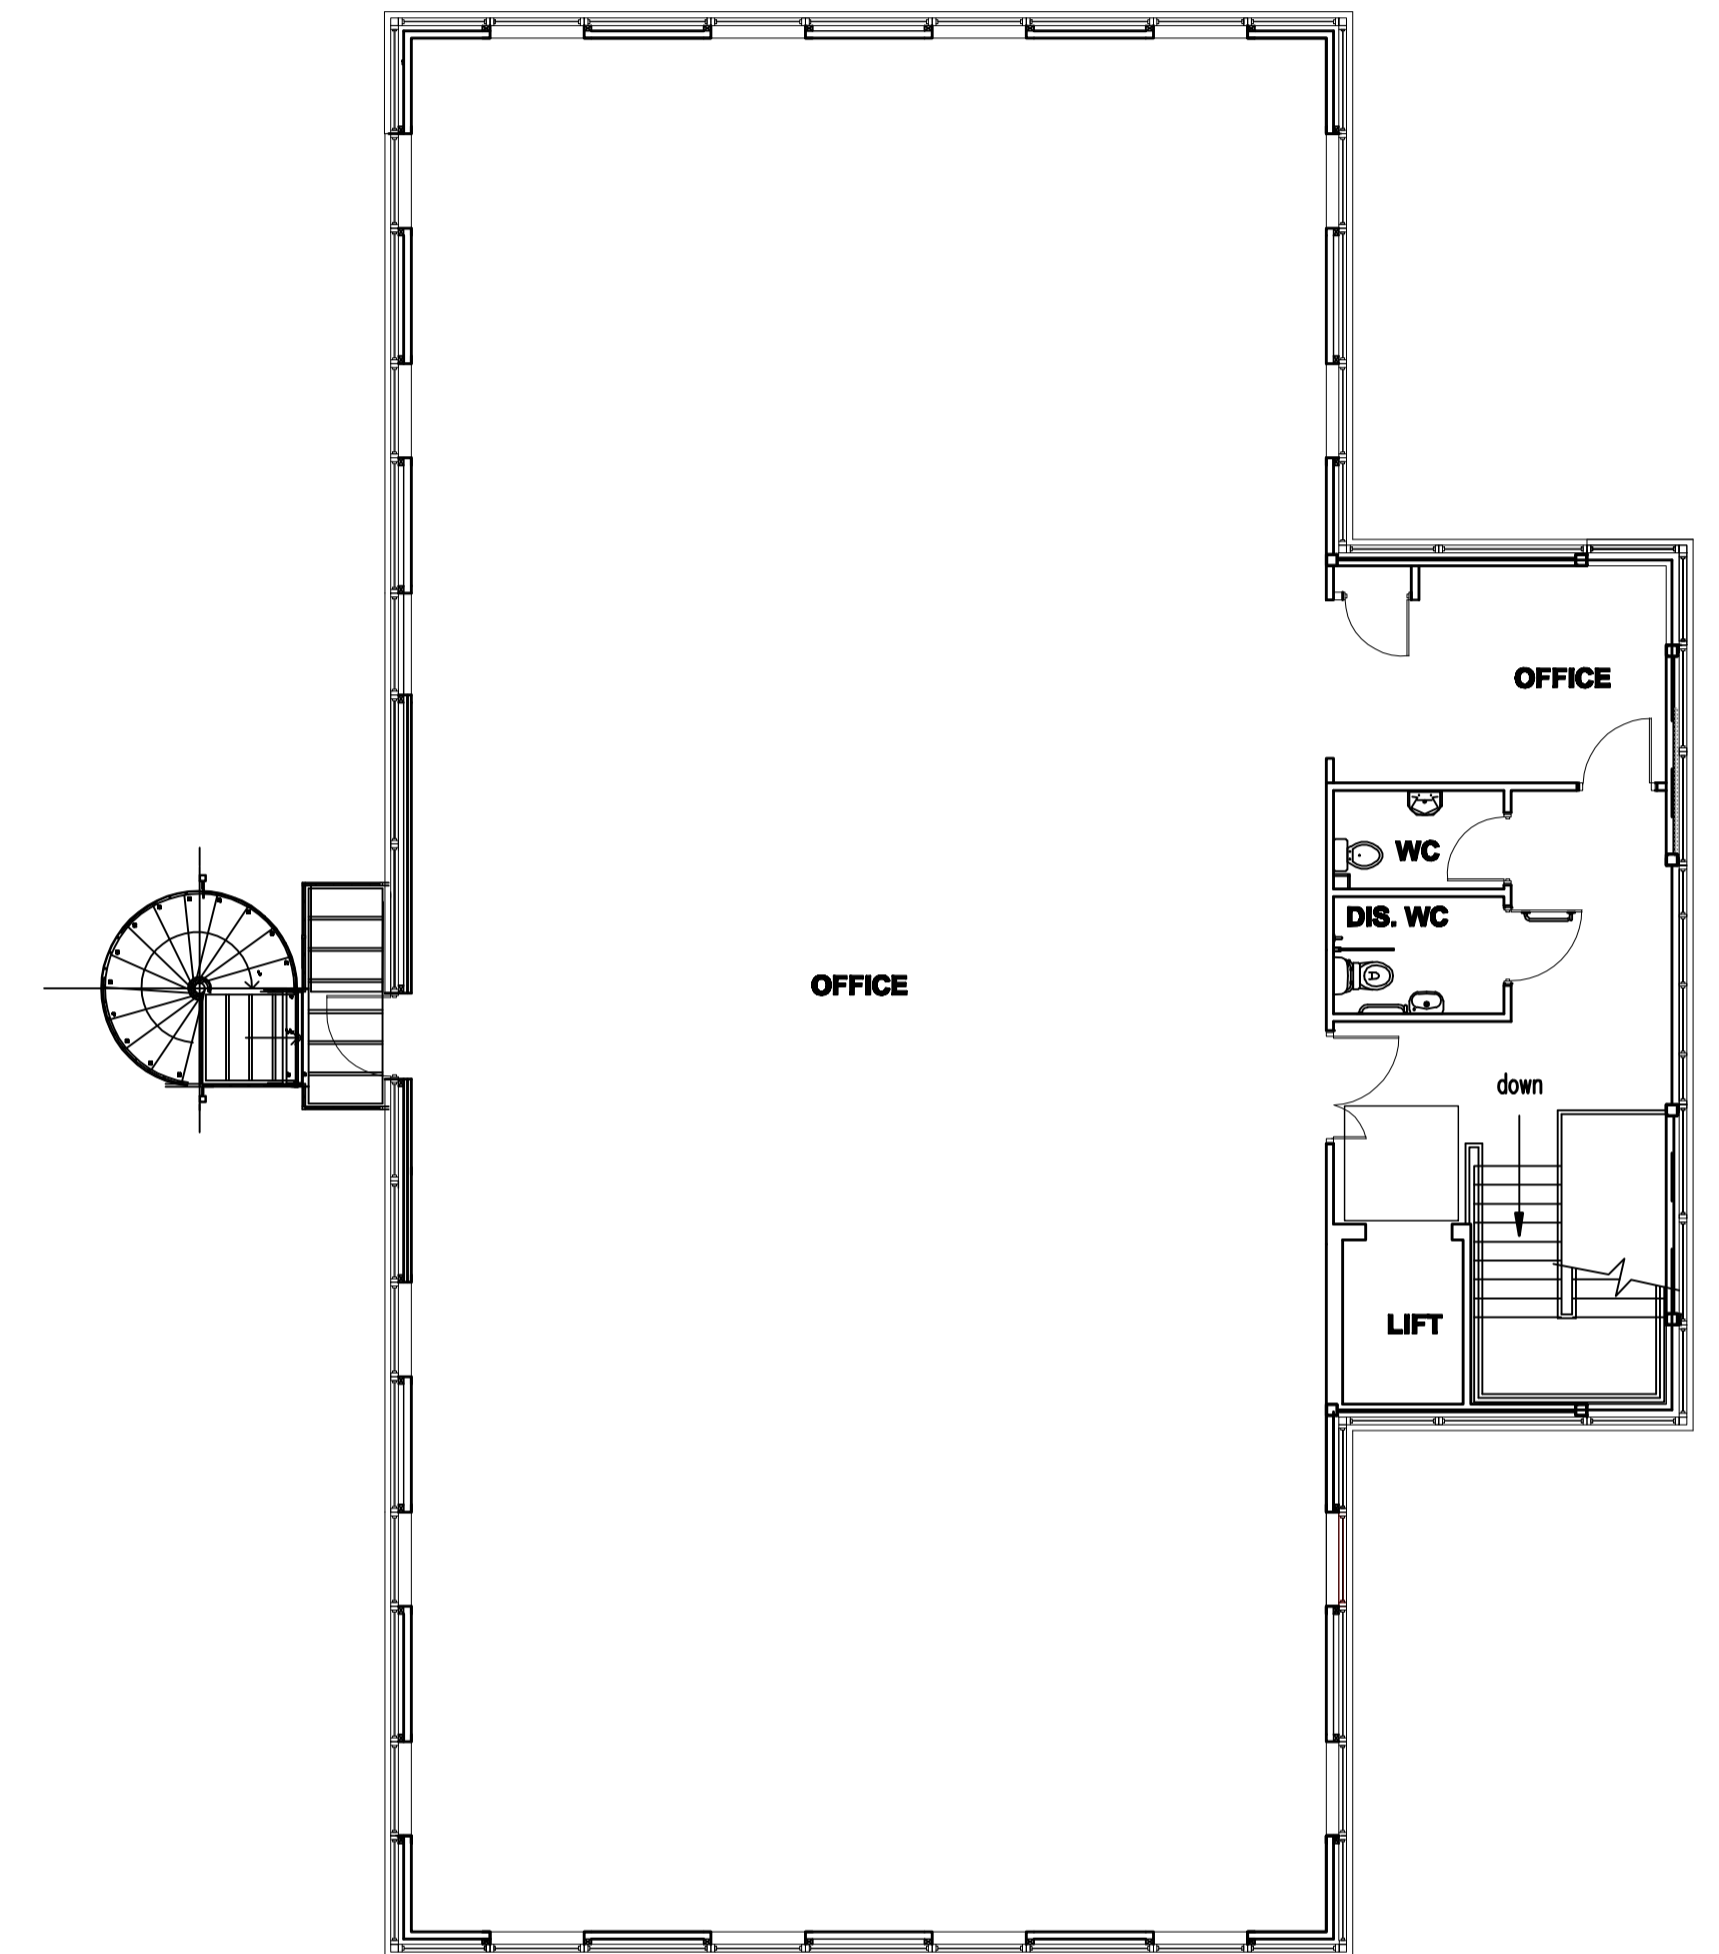

**SECOND FLOOR LEVEL**

Rev	Date	Revision notes	By
DO NOT SCALE			
<b>Status</b>			
<b>PRELIMINARY</b>			
<b>Project</b>			
<b>SCOTTISH 10K</b>			
<b>Title</b>			
<b>GENERAL ARRANGEMENT ( Identification Purposes )</b>			
			
<b>GLADMAN</b> Gladman House Alexandra Way Congleton Business Park Congleton Cheshire CW12 1LB Tel: 01260 288500 Fax: 01260 288501 www.gladman.co.uk			
<b>Drawn By</b>	<b>Publish Date</b>	<b>Scale(s)</b>	
<b>DRAWN BY</b>	<b>PUBLISH_DATE</b>	<b>SCALE</b>	
<b>Project no.</b>	<b>Drawing no.</b>	<b>Revision</b>	
<b>PROJECT_NO</b>	<b>DWG_NO</b>	<b>REV_NO</b>	